


9 TYPICAL SECTION  
C604 1:125



10 PROPOSED DRAIN SECTION  
C603 1:125

SECTIONS OF MAKOURA  
STREAM AND DRAINS

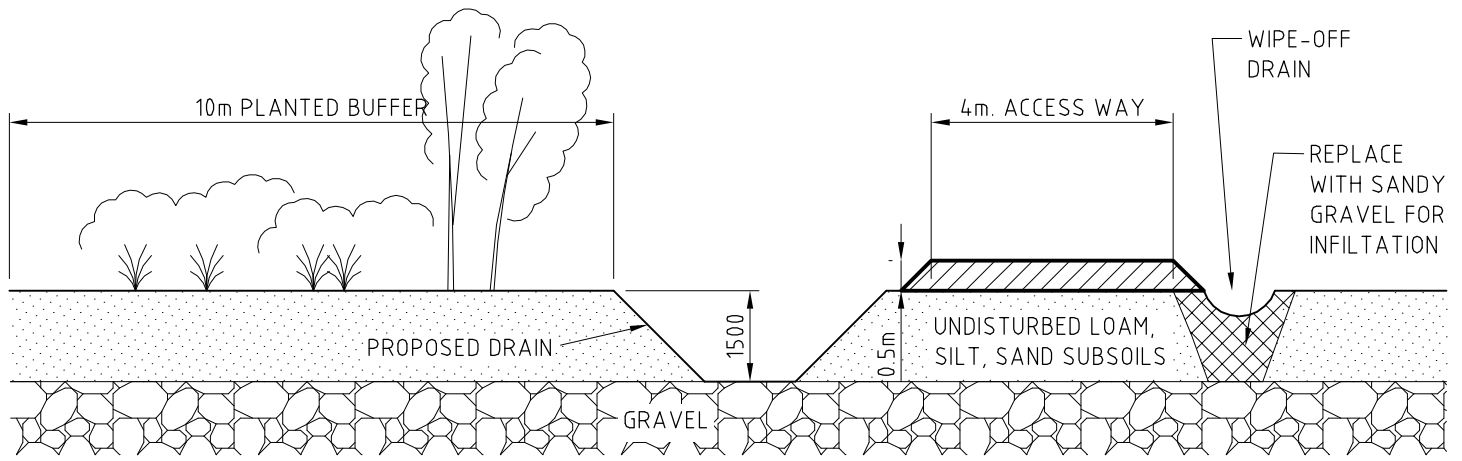

SCALE A4: 1:125